


# PLANO DE UBICACION

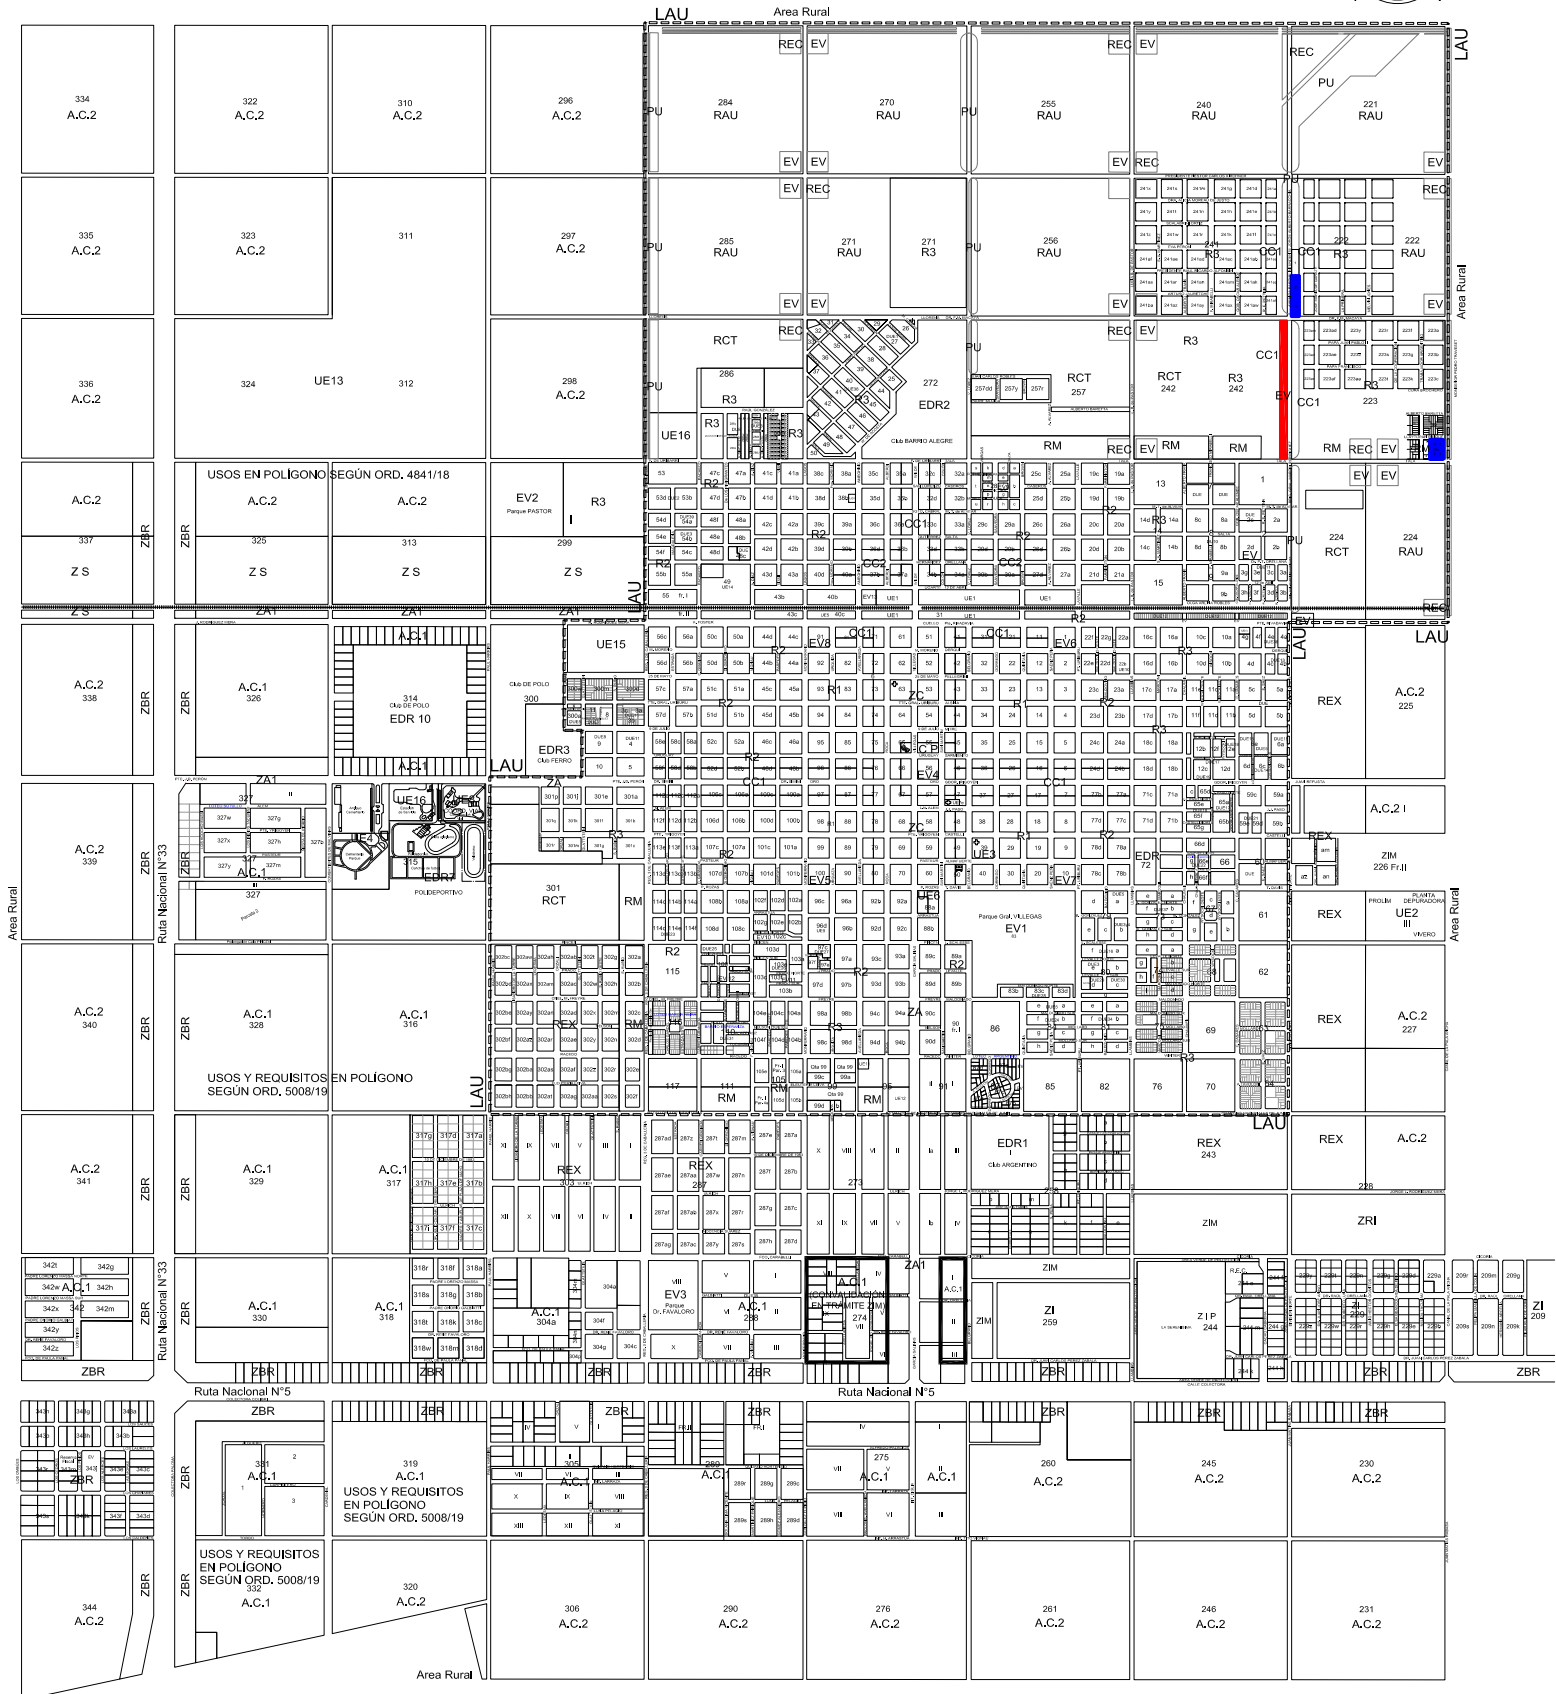

## REFERENCIAS

- E.V.  XVII - C - Cha. 242 - Fr. III - Pc.3
- R3  XVII - C - Cha. 222 - Fr. II - Pc. 2 y 3.
- RM  XVII - C - Cha. 223 - Mz. 223 W - Pc. 1, 2, 3 Y 6.

## ANEXO I