


MENSURA

Ch. 202

Calle Monsenor Pedro Traveset

684.18 Ch. 222

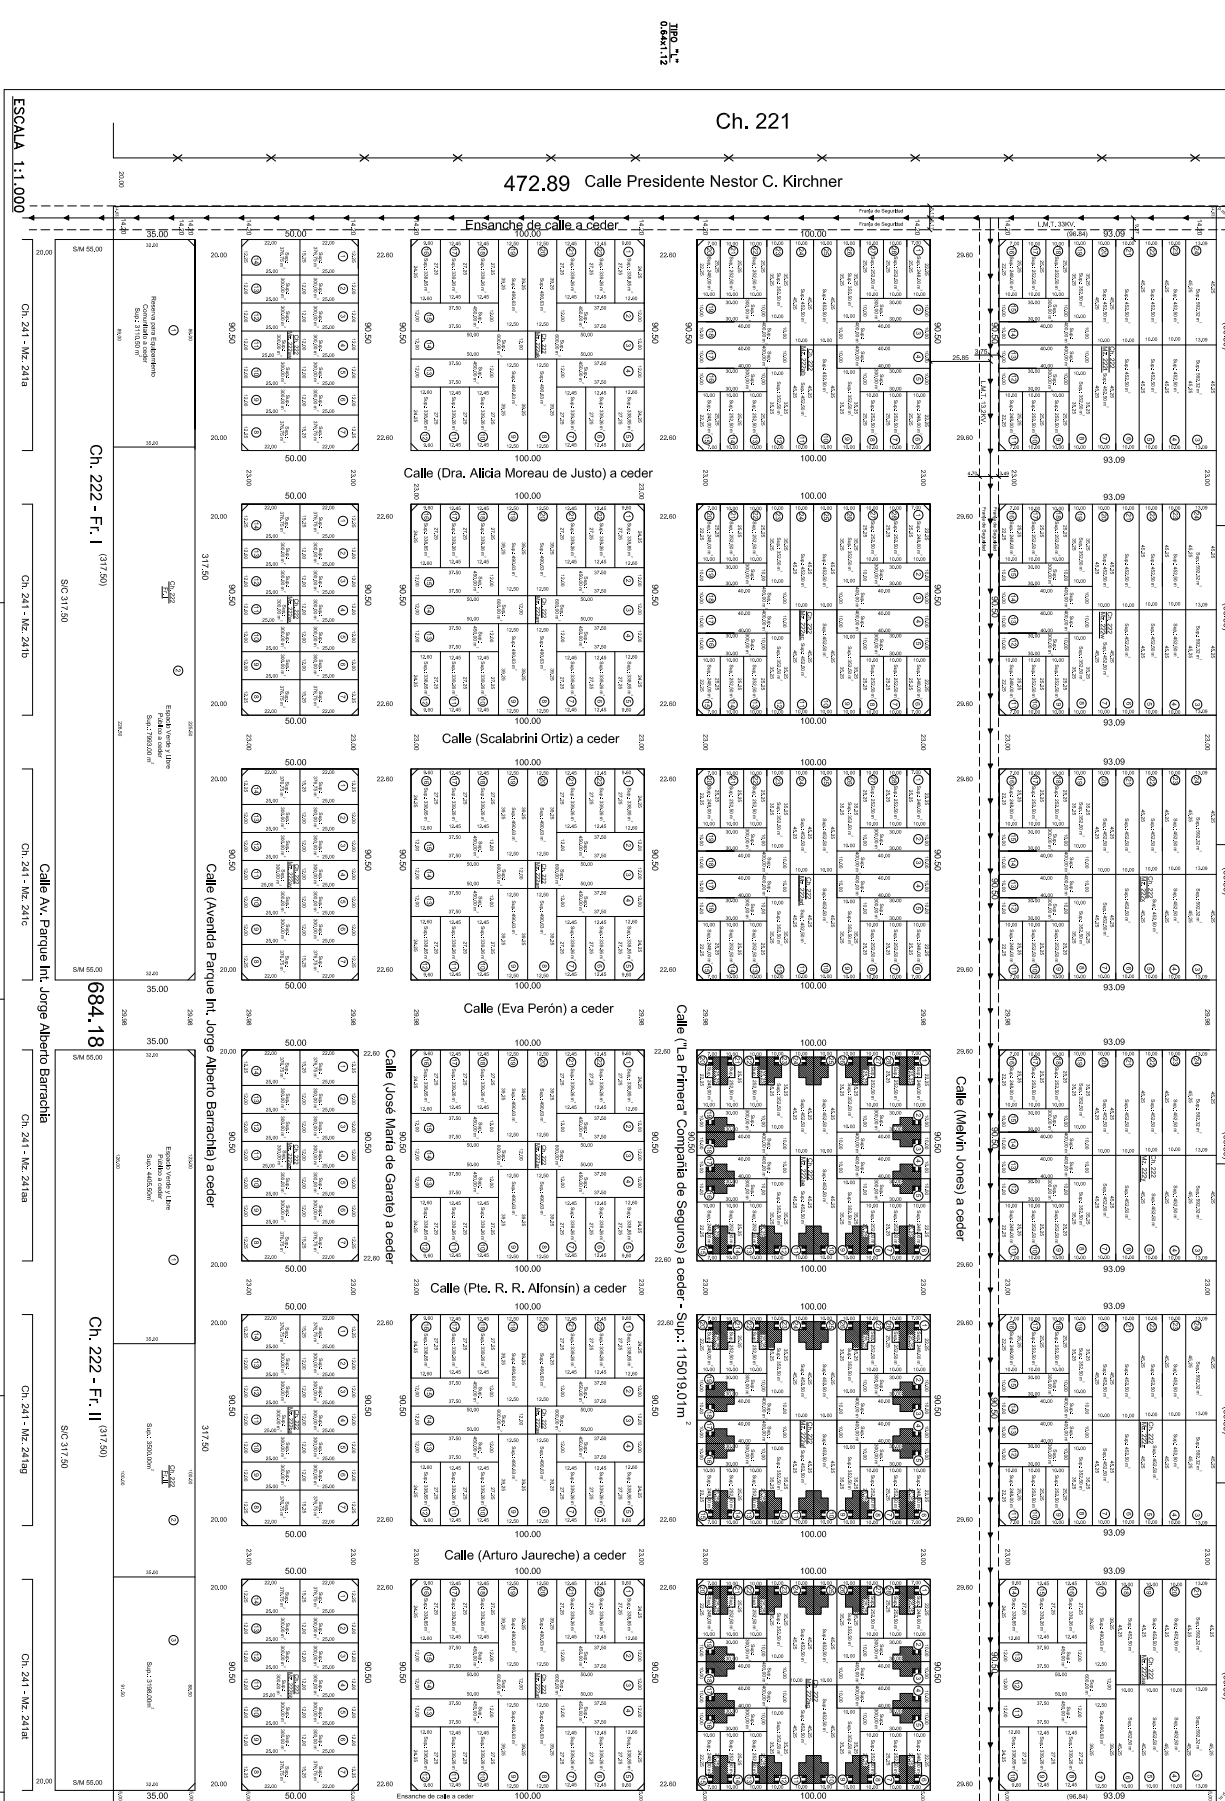

ESCALA 1:1.000

Fig. 1 -
Anexo III

CRONOS S/TITULO


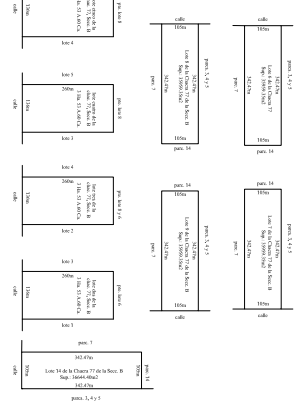



Table with columns for 'CALLE', 'LUGAR', 'CALLE', 'LUGAR', 'CALLE', 'LUGAR'. Rows contain specific street and lot information.

Detalle vivienda tipo

(fuera de escala)

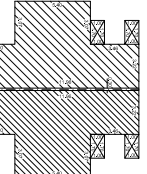

DETALLE OCHAVANA CEDDER
(fuera de escala)

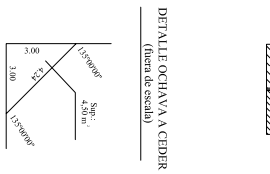

Detalle vivienda tipo

Table with 2 columns: 'Fr. 1', 'BALANCE DE SUPERFICIES'. Rows list various areas and their measurements.

Table with 2 columns: 'Fr. 1', 'BALANCE DE SUPERFICIES'. Rows list various areas and their measurements.

Legal and administrative text including 'PROVINCIA DE BUENOS AIRES', 'MUNICIPALIDAD DE TRENQUE LAUQUEN', 'Lugar: Ciudad de Trenque Lauquen', 'PARTIDO: TRENQUE LAUQUEN', and 'Agrup. Damián ROCHA'. It also contains various dates and signatures.

ANEXO III